




NORTH FACADE

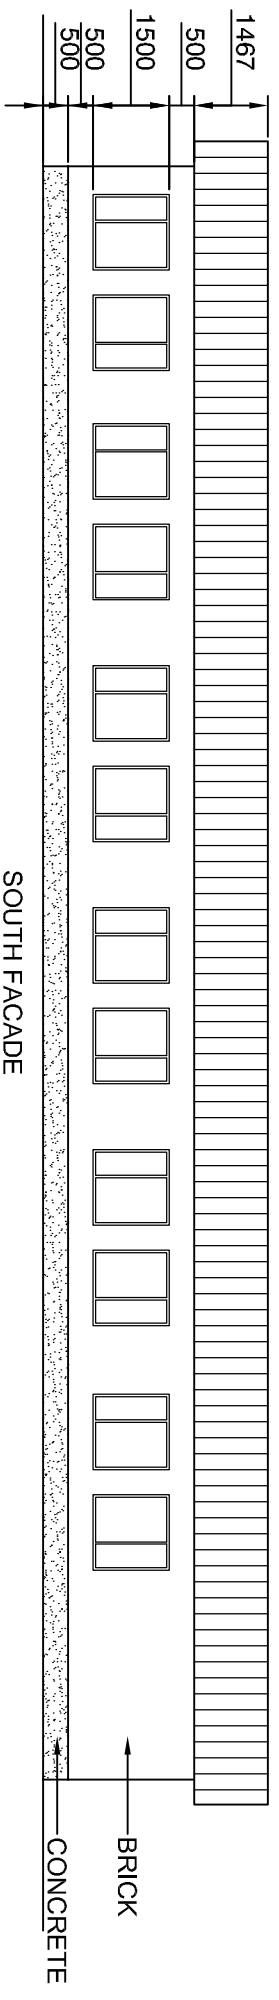

SOUTH FACADE

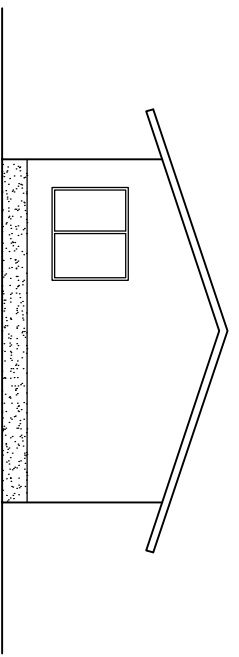

WEST FACADE

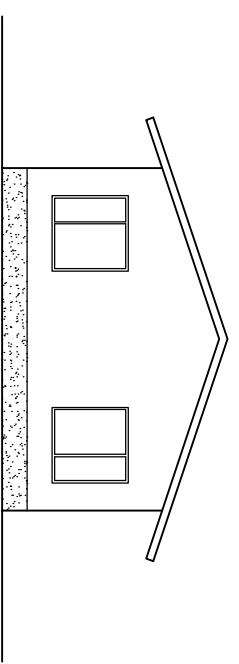

EAST FACADE

**FACADE**

1:150